
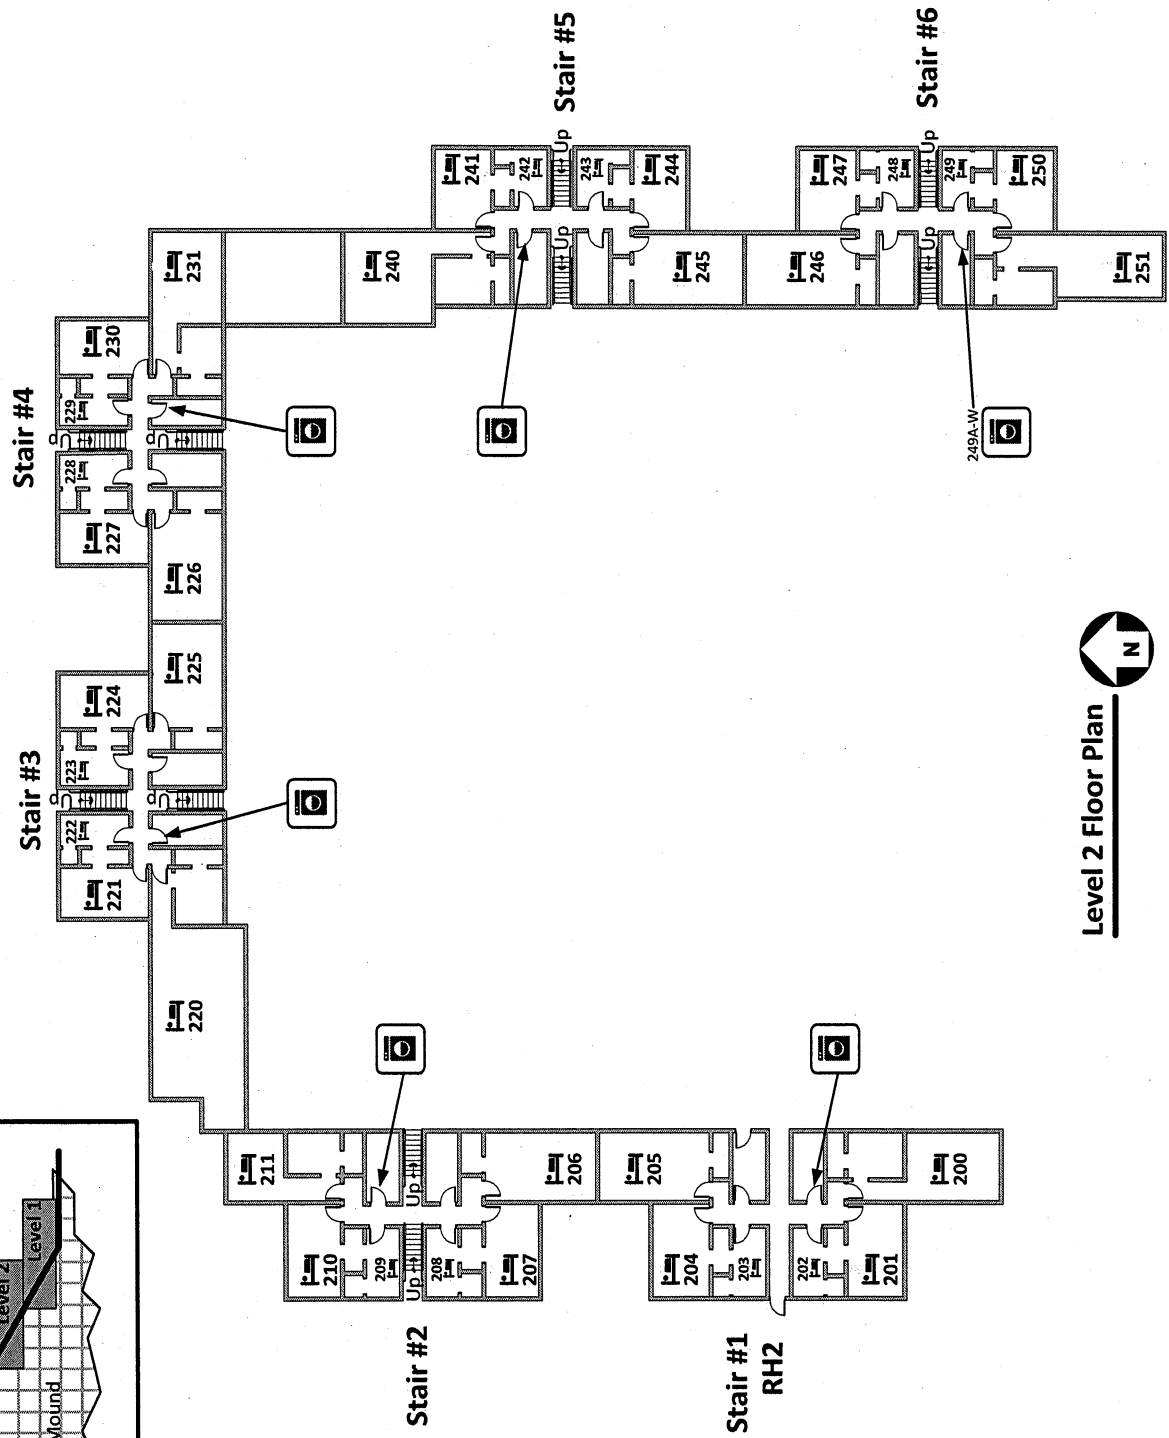
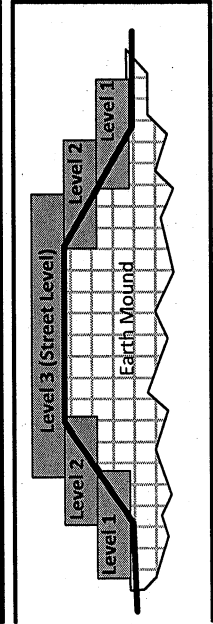


Rand Residence Hall

St. Olaf Residence Life Office

(Not to Scale)

Drawn: 12-19-14 Last Revision: 6-12-18

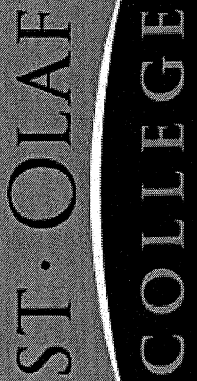

Level 2 Floor Plan