




ST · OLAF
COLLEGE

ST · OLAF
COLLEGE

Ellingson Residence Hall

St. Olaf Residence Life Office
Drawn: 1-2-15 Last Revision: 1-2-15


Thorson Hall
1 of 6

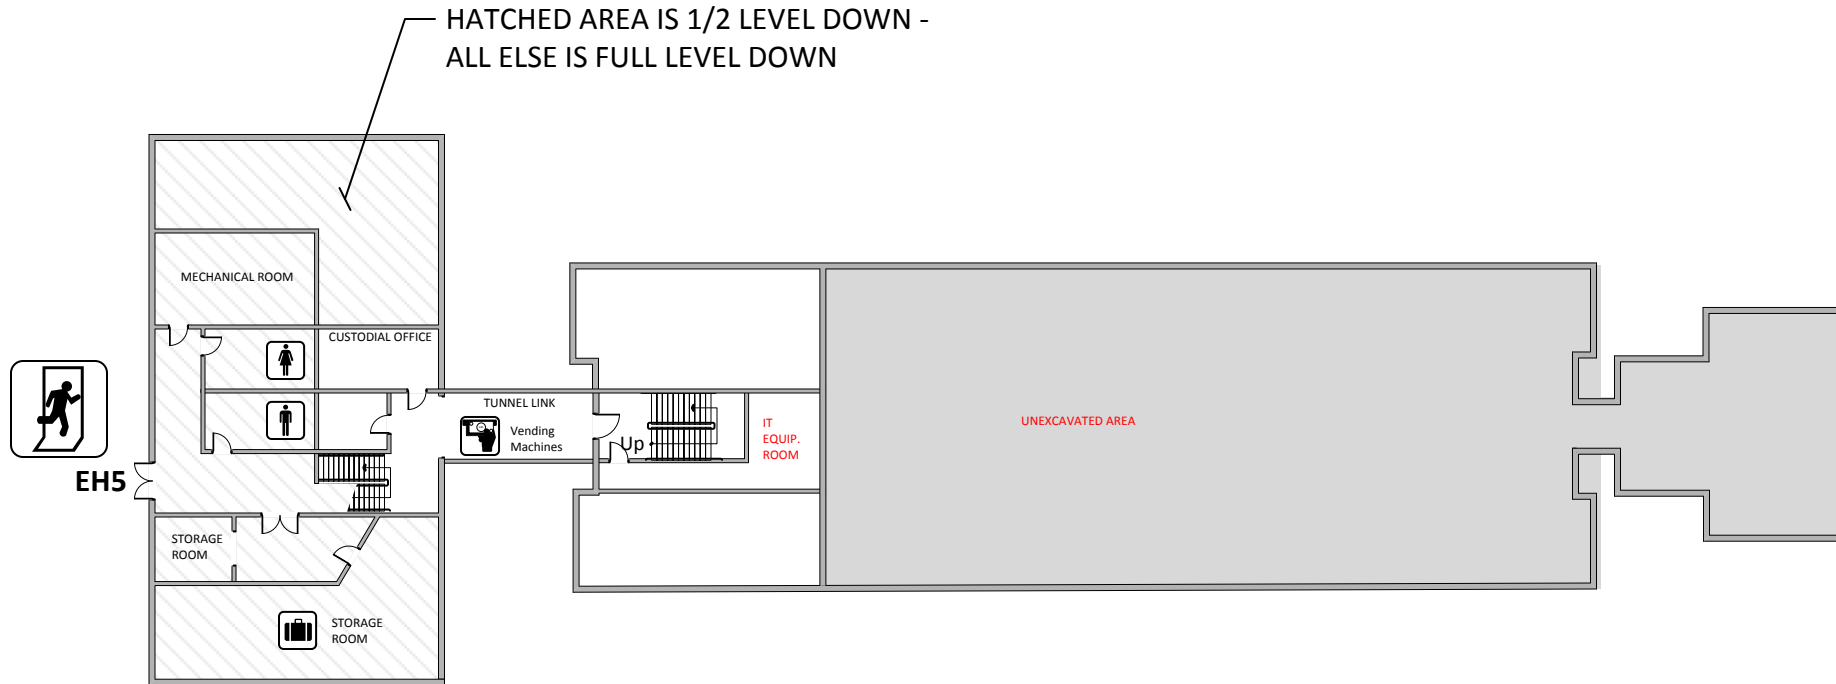

Lower Level(s) Floor Plan

No Scale



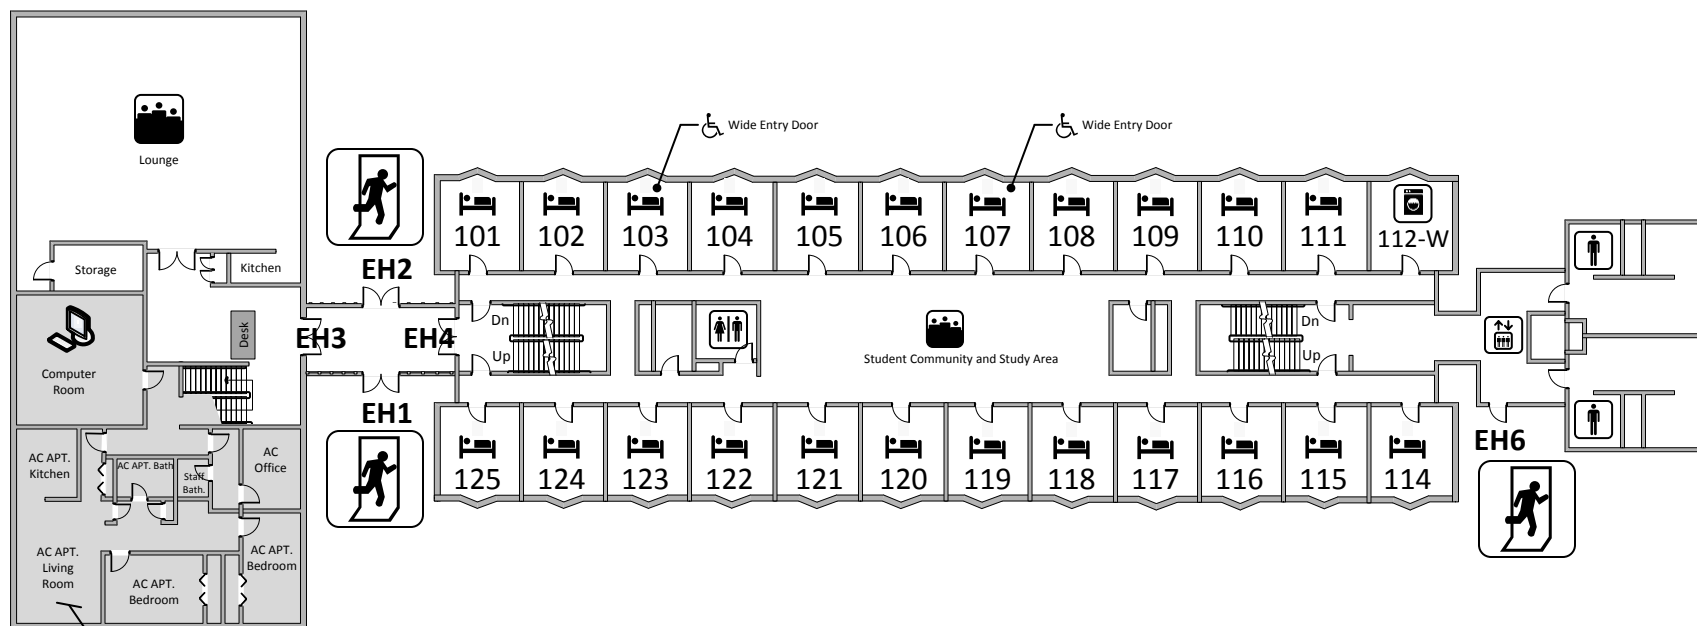

— SHADED AREA IS 1/2 LEVEL UP

First Level Floor Plan

No Scale




Ellingson Residence Hall

St.Olaf Residence Life Office

Drawn: 1-2-15 Last Revision: 1-2-15


Ellingson Hall
3 of 6

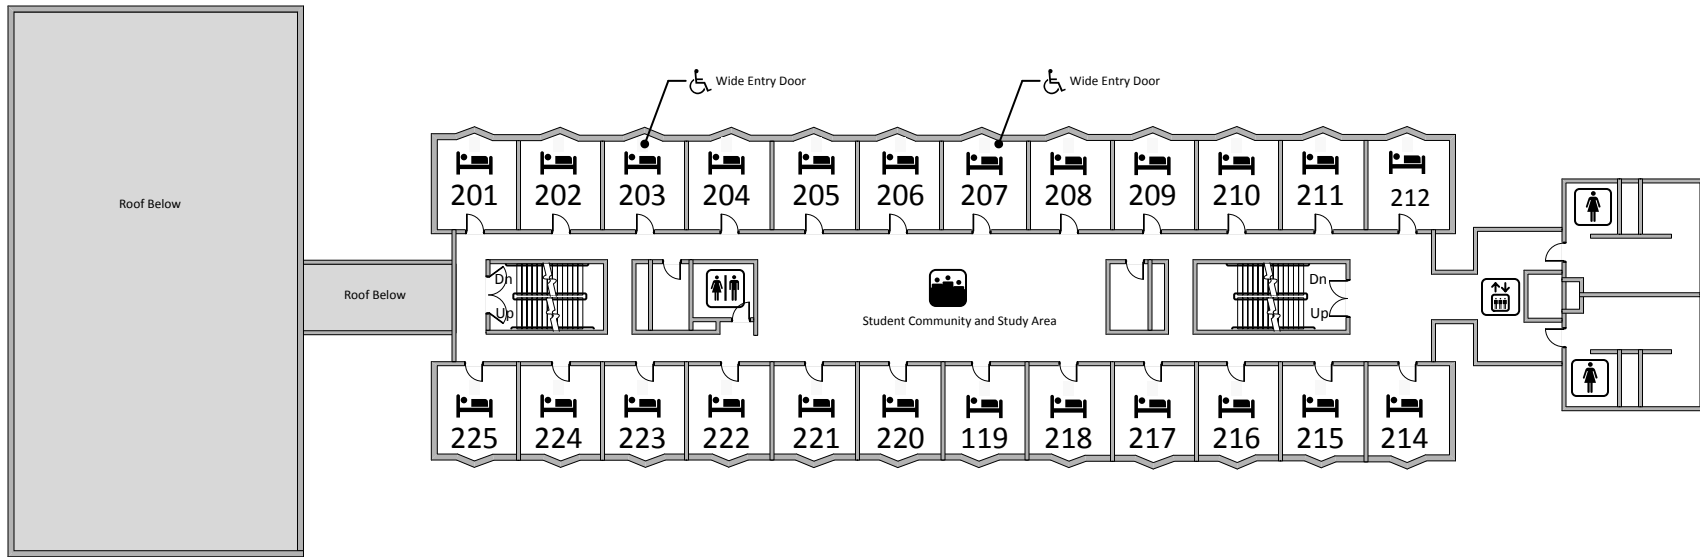

Second Level Floor Plan

No Scale



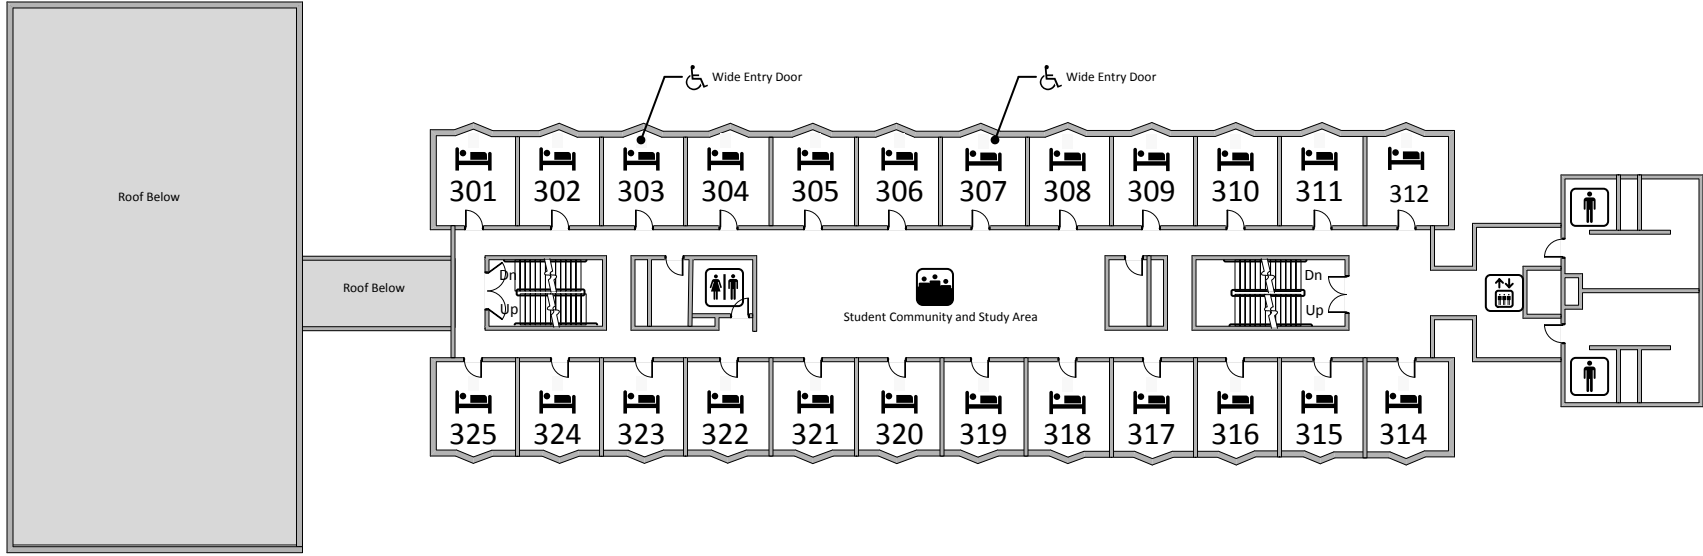

Third Level Floor Plan

No Scale




Ellingson Residence Hall

St.Olaf Residence Life Office

Drawn: 1-2-15 Last Revision: 1-2-15

Ellingson Hall
5 of 6

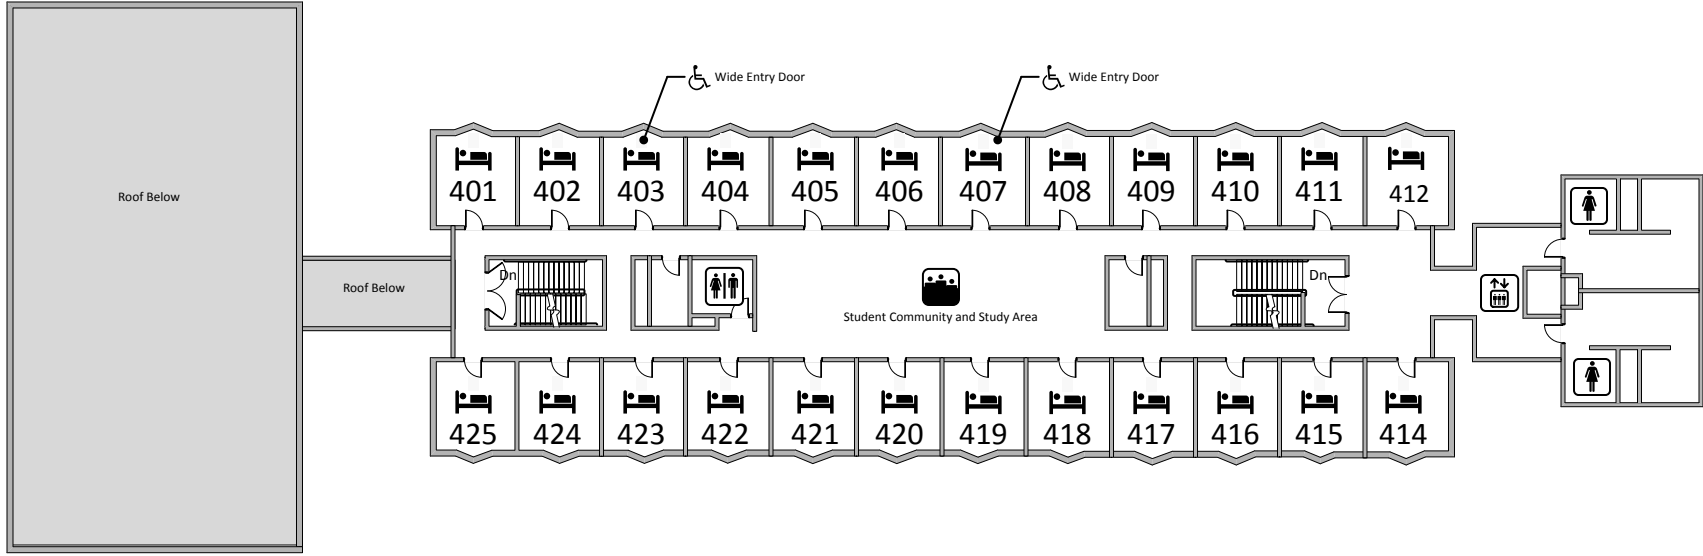

Fourth Level Floor Plan

No Scale



Ellingson Residence Hall

St.Olaf Residence Life Office

Drawn: 1-2-15 Last Revision: 1-2-15

Ellingson Hall
6 of 6