




# Hoyme Residence Hall

St.Olaf Residence Life Office

Drawn: 1-2-15 Last Revision: 1-2-15

Hoyme Hall  
**1 of 5**

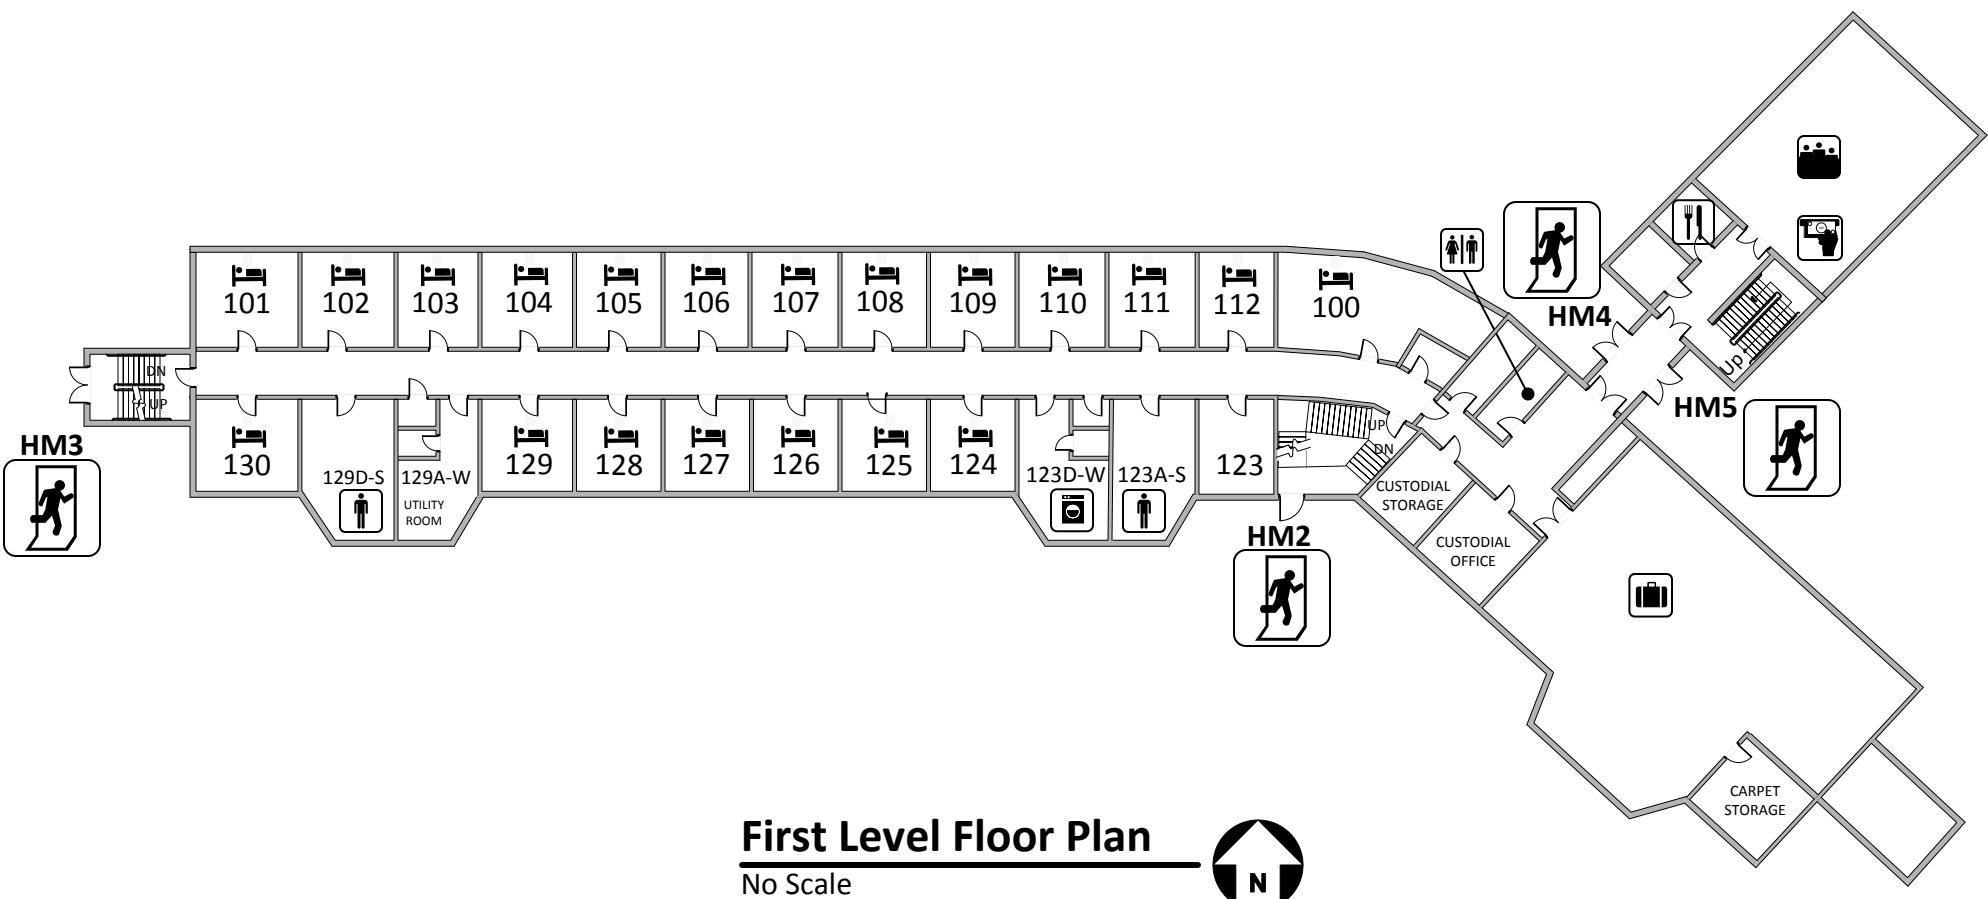

**First Level Floor Plan**

No Scale




**Hoyme Residence Hall**


St.Olaf Residence Life Office

Drawn: 1-2-15 Last Revision: 1-2-15

Hoyme Hall

**2 of 5**

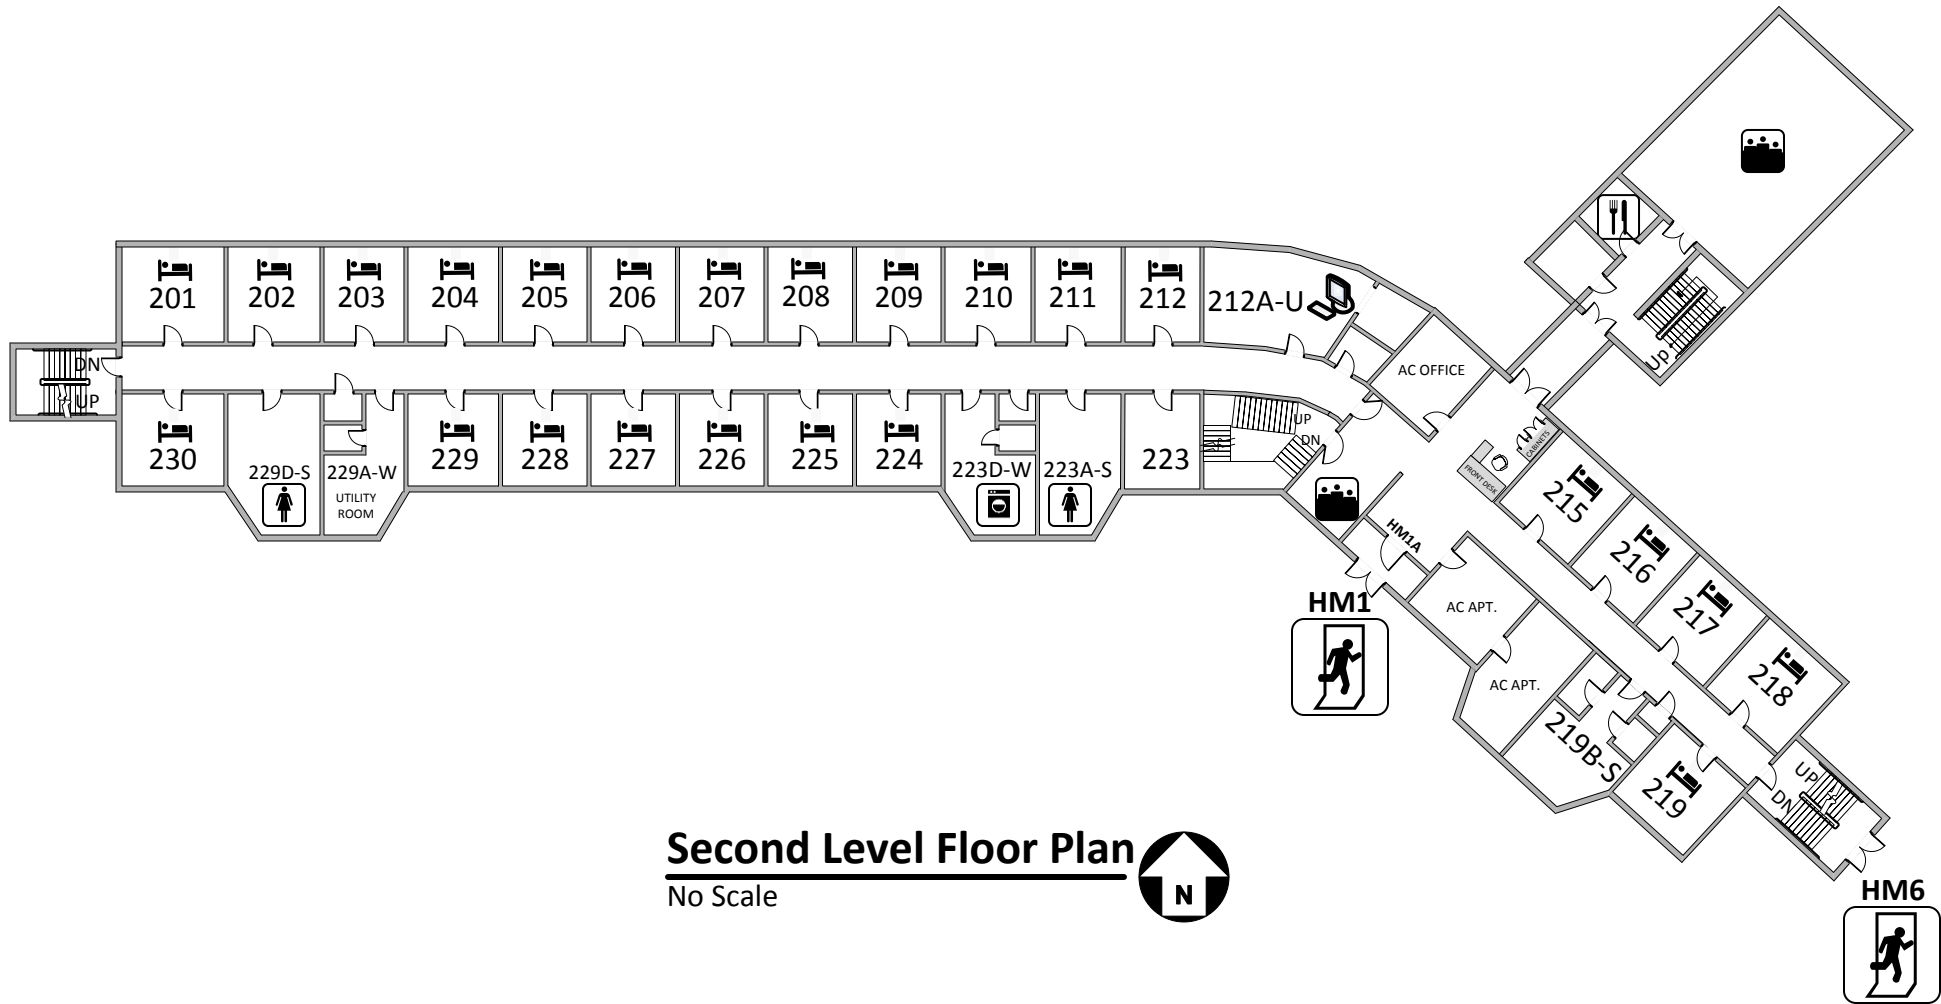

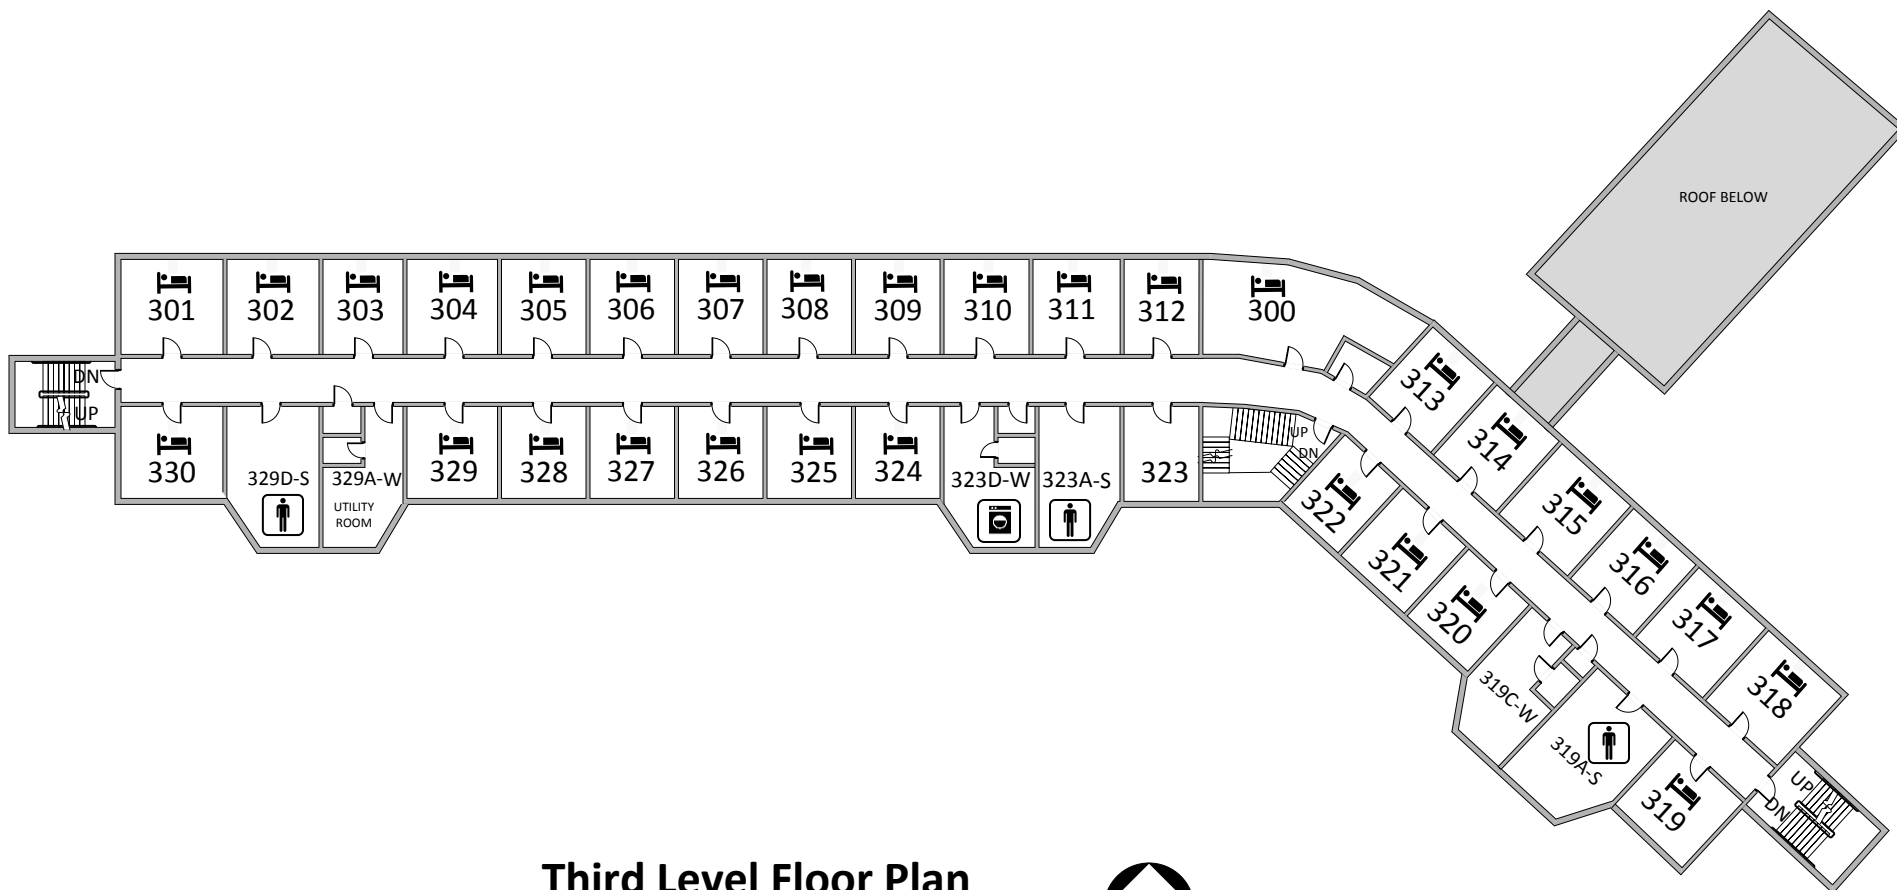

### Third Level Floor Plan

No Scale




## Hoyme Residence Hall

St.Olaf Residence Life Office

Drawn: 1-2-15 Last Revision: 1-2-15

Hoyme Hall

**4 of 5**

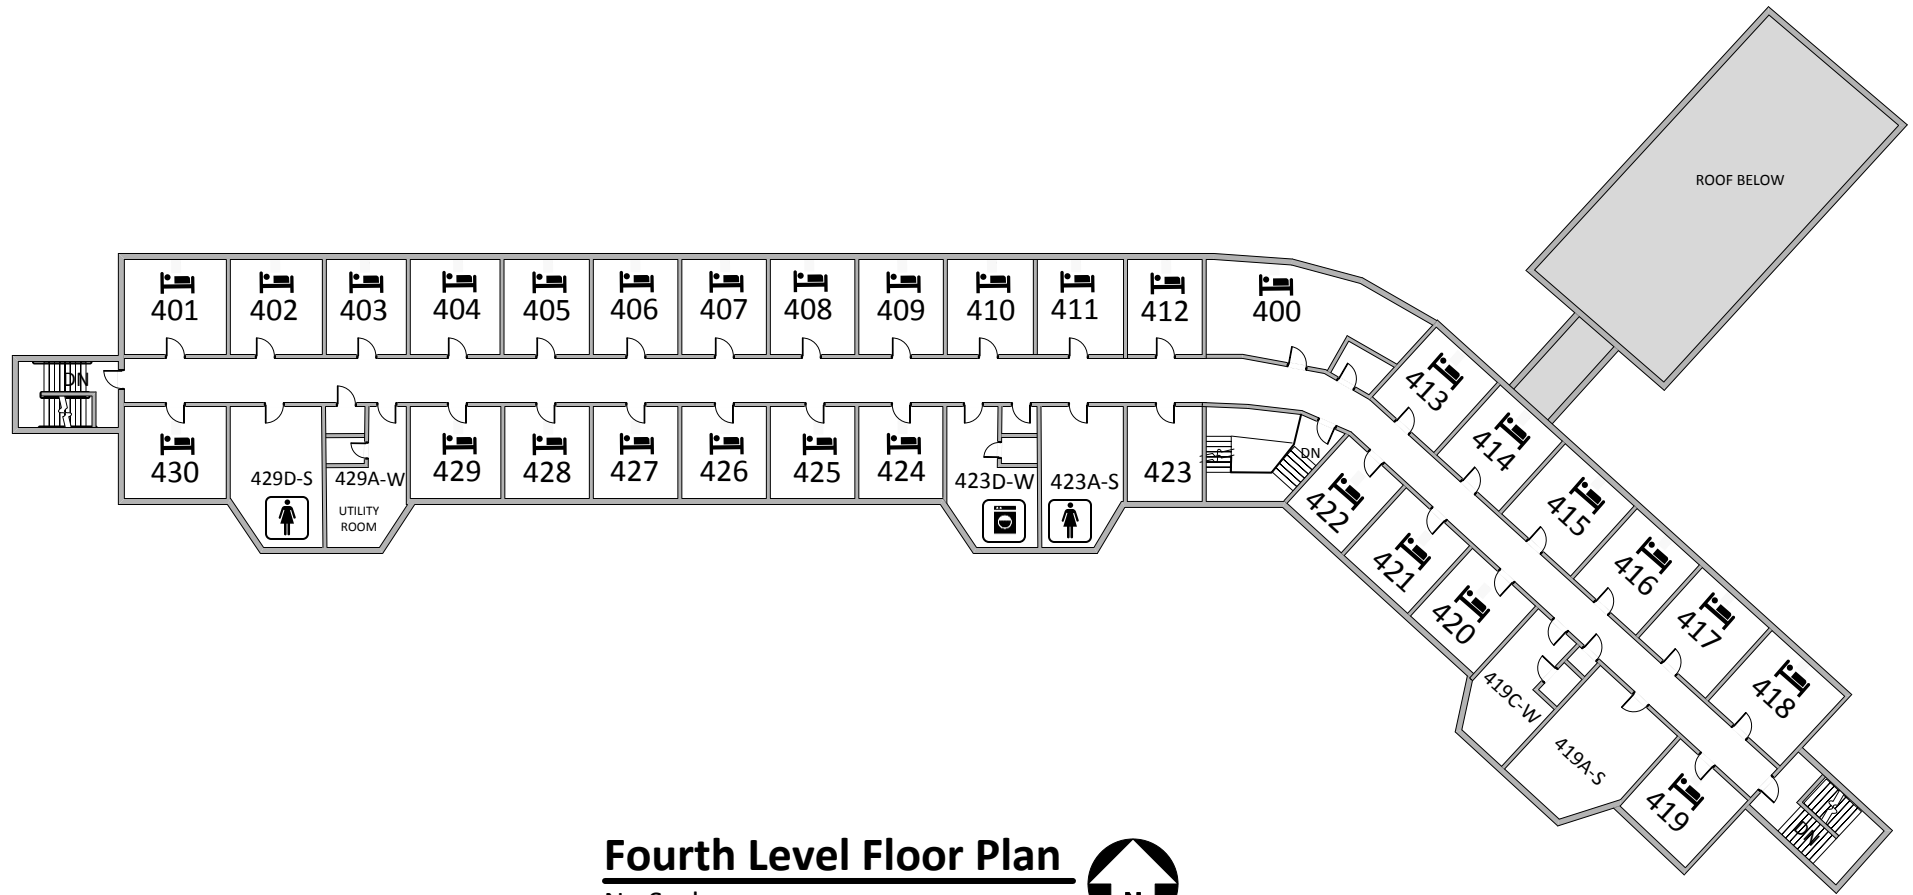

**Fourth Level Floor Plan**

No Scale



**Hoyme Residence Hall**

St.Olaf Residence Life Office

Drawn: 1-2-15 Last Revision: 1-2-15

**Hoyme Hall**  
**5 of 5**